




**LEFT-SIDE ELEVATION**  
1/4"=1'-0"

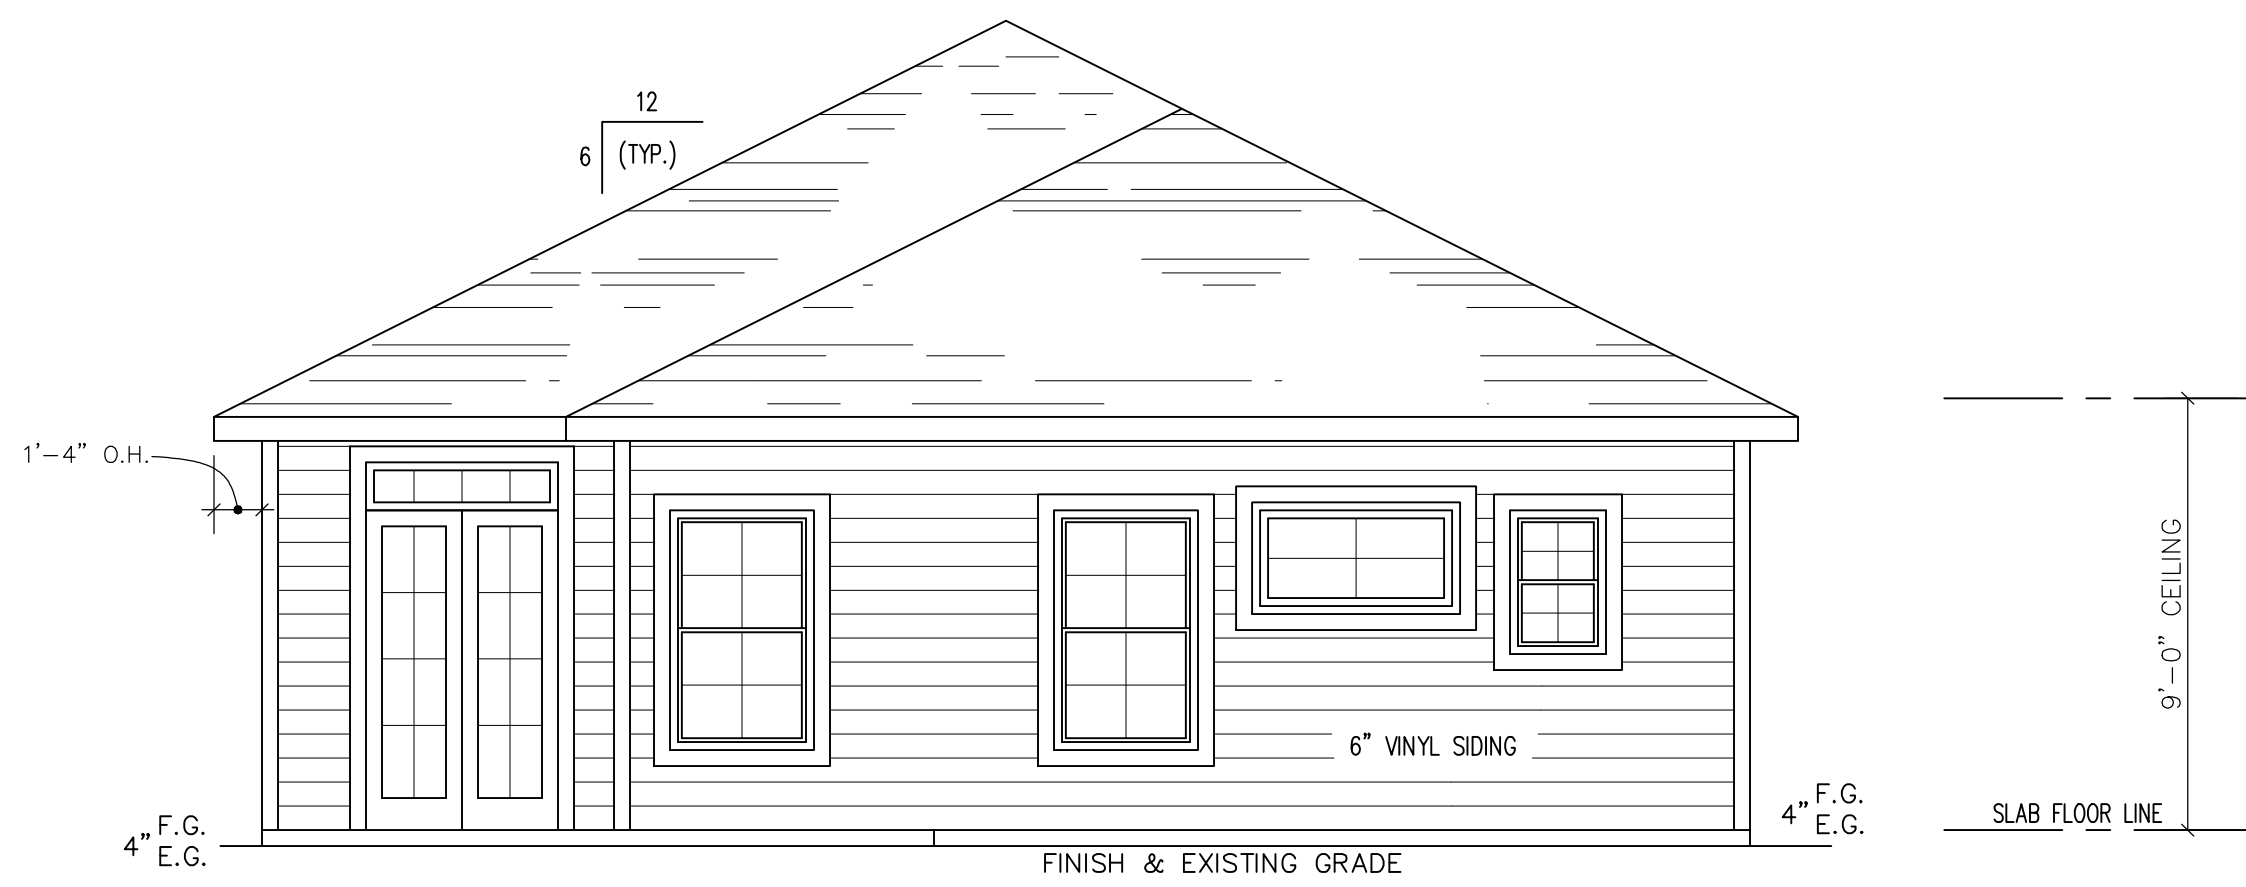


**REAR ELEVATION**  
1/4"=1'-0"

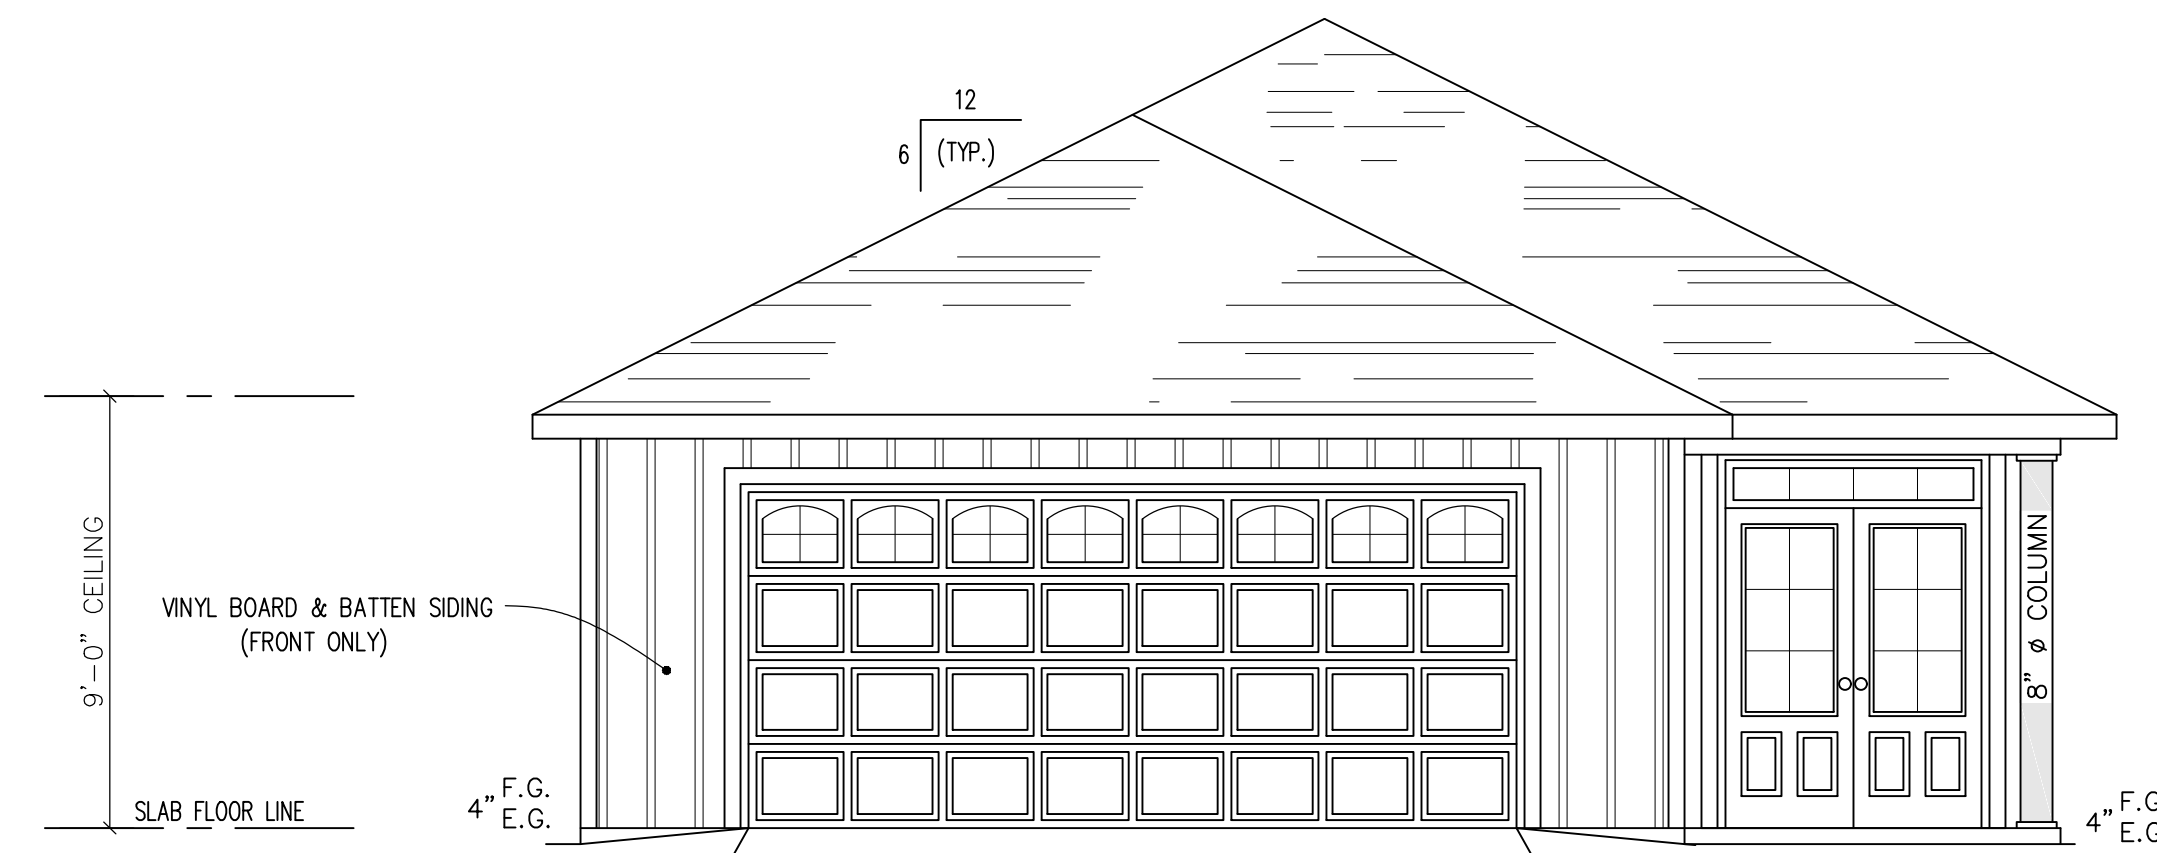


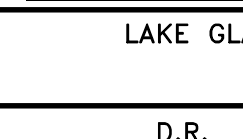
**FRONT ELEVATION**  
1/4"=1'-0"

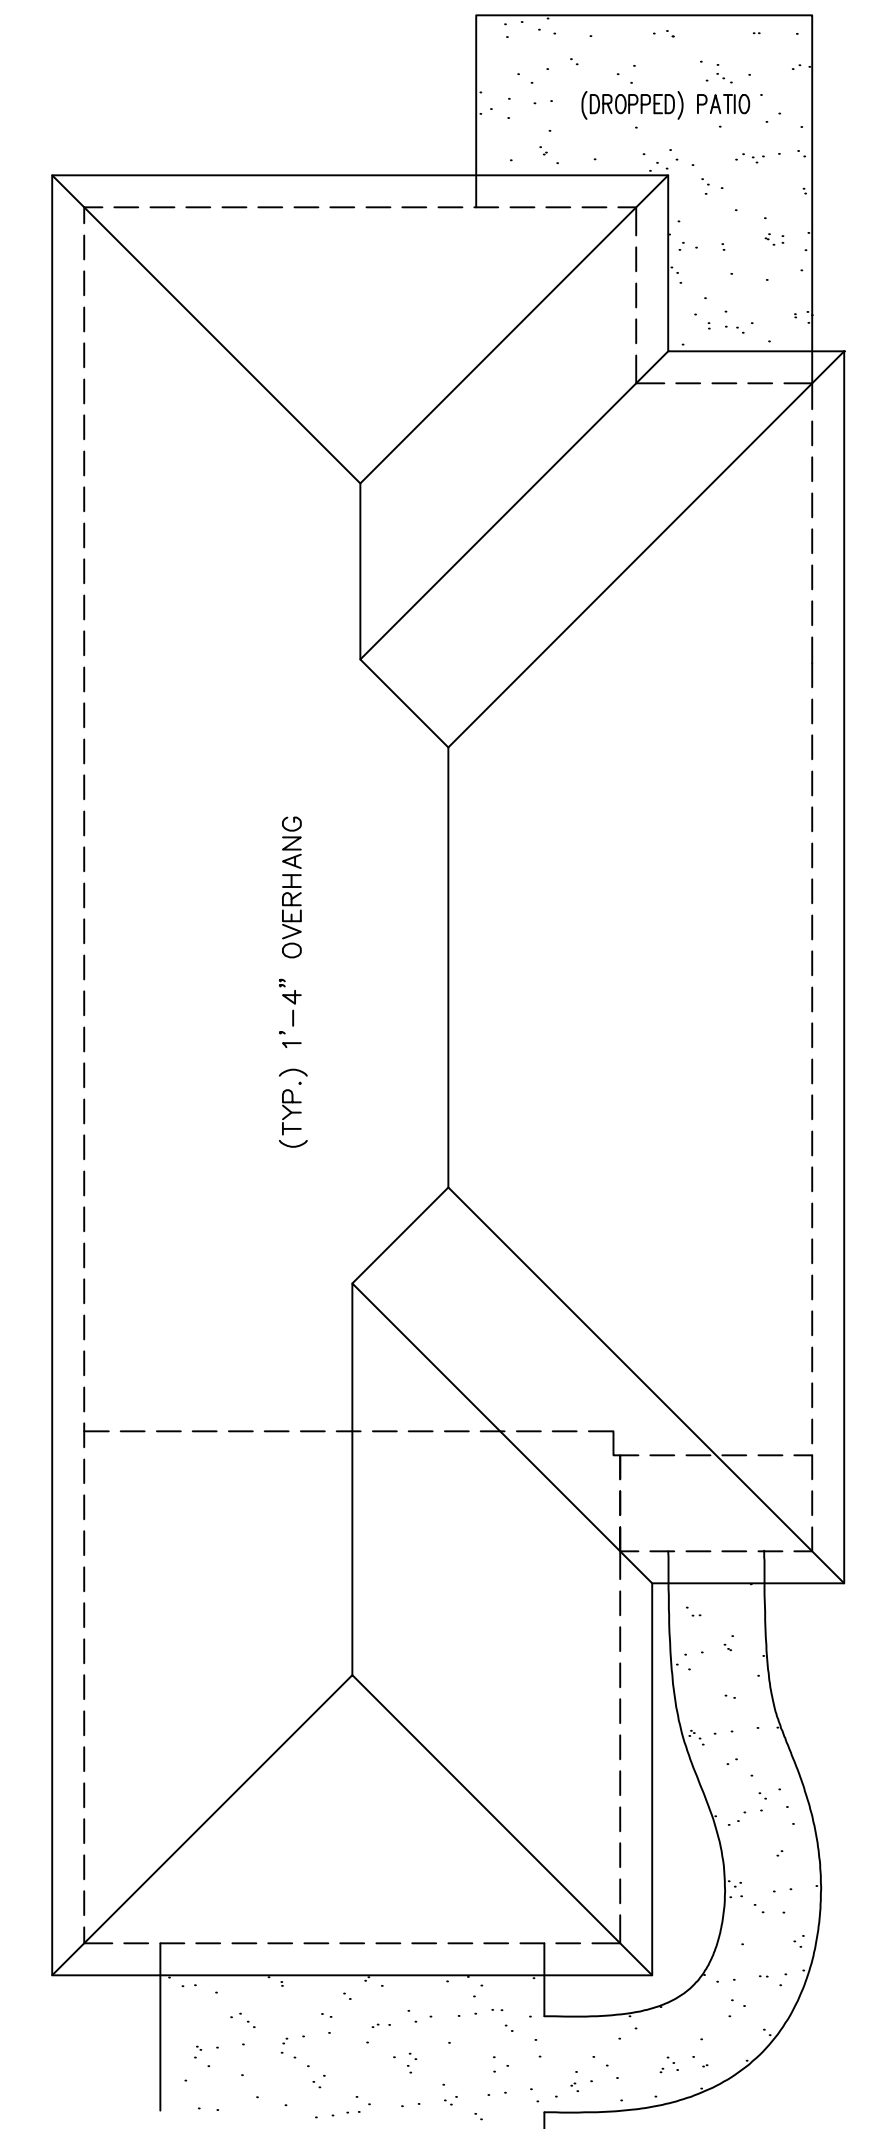

**ROOF PLAN**  
1/8"=1'-0"

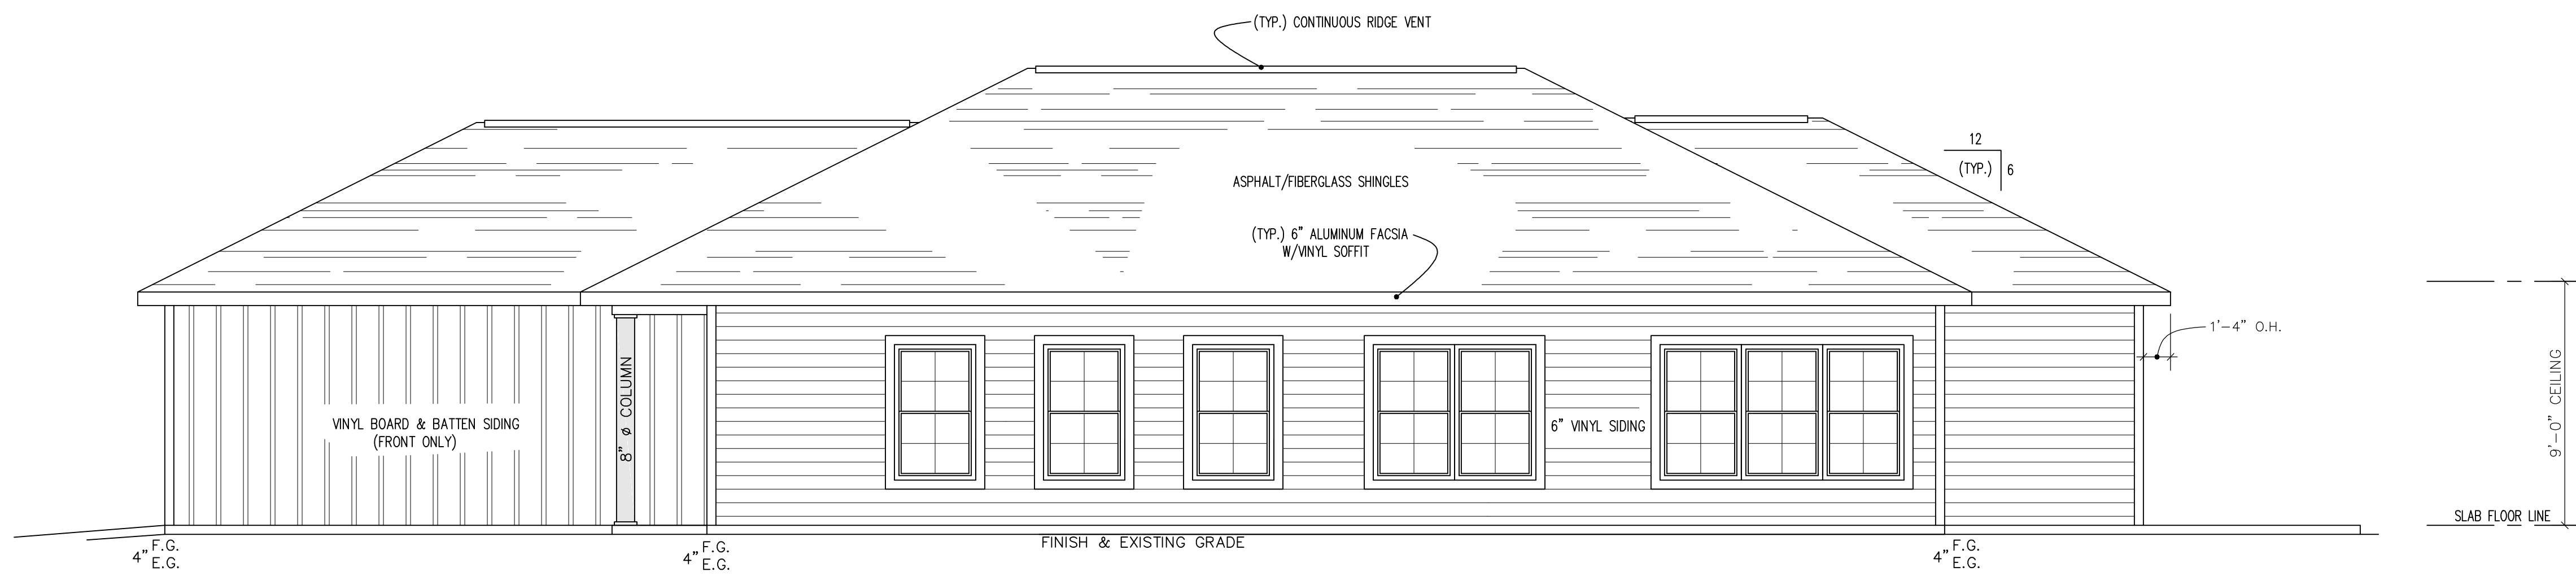

**RIGHT-SIDE ELEVATION**  
1/4"=1'-0"

HEATH SWALLOWS		 <b>Swallows Developers, Inc.</b> <i>based in middle tennessee</i>	<b>A3</b> <b>FLOOR</b>
			
REVISION	LAKE GLASTOWBURY LOT #164 BLOCK #4		3 OF 3
REVISION	137 HALLS CIRCLE		
REVISION	D.R.	5-7-2026	